

Figure 1. Flow Schematic for Inclusion of SD into Project Development at SNL/NM

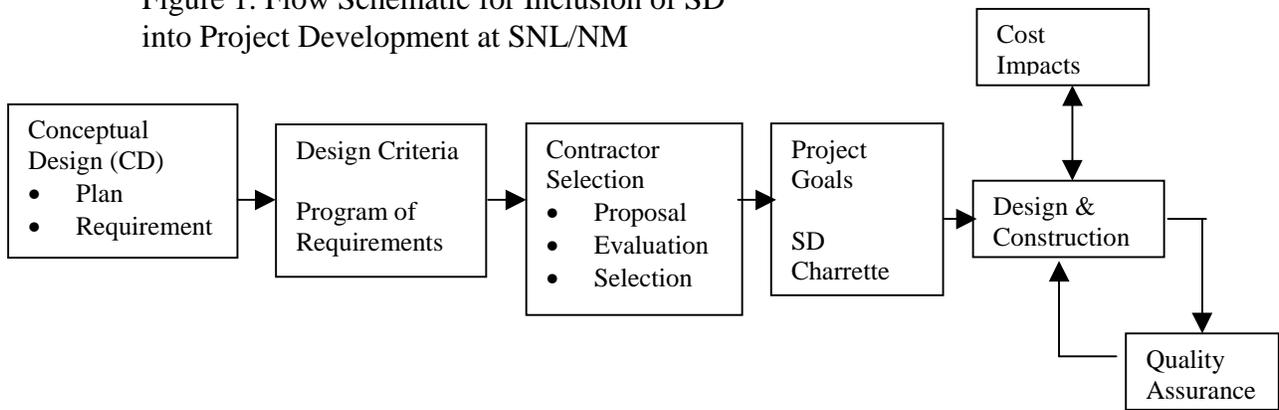


Figure 2. South side of Building 6584 before modifications



Figure 3. Architectural model of south side of MVSCTC. Note placement of window and shading devices to capture daylighting



Figure 4. Building 6584 following demolition.



Figure 5. Artist's rendering of MVSCTC.

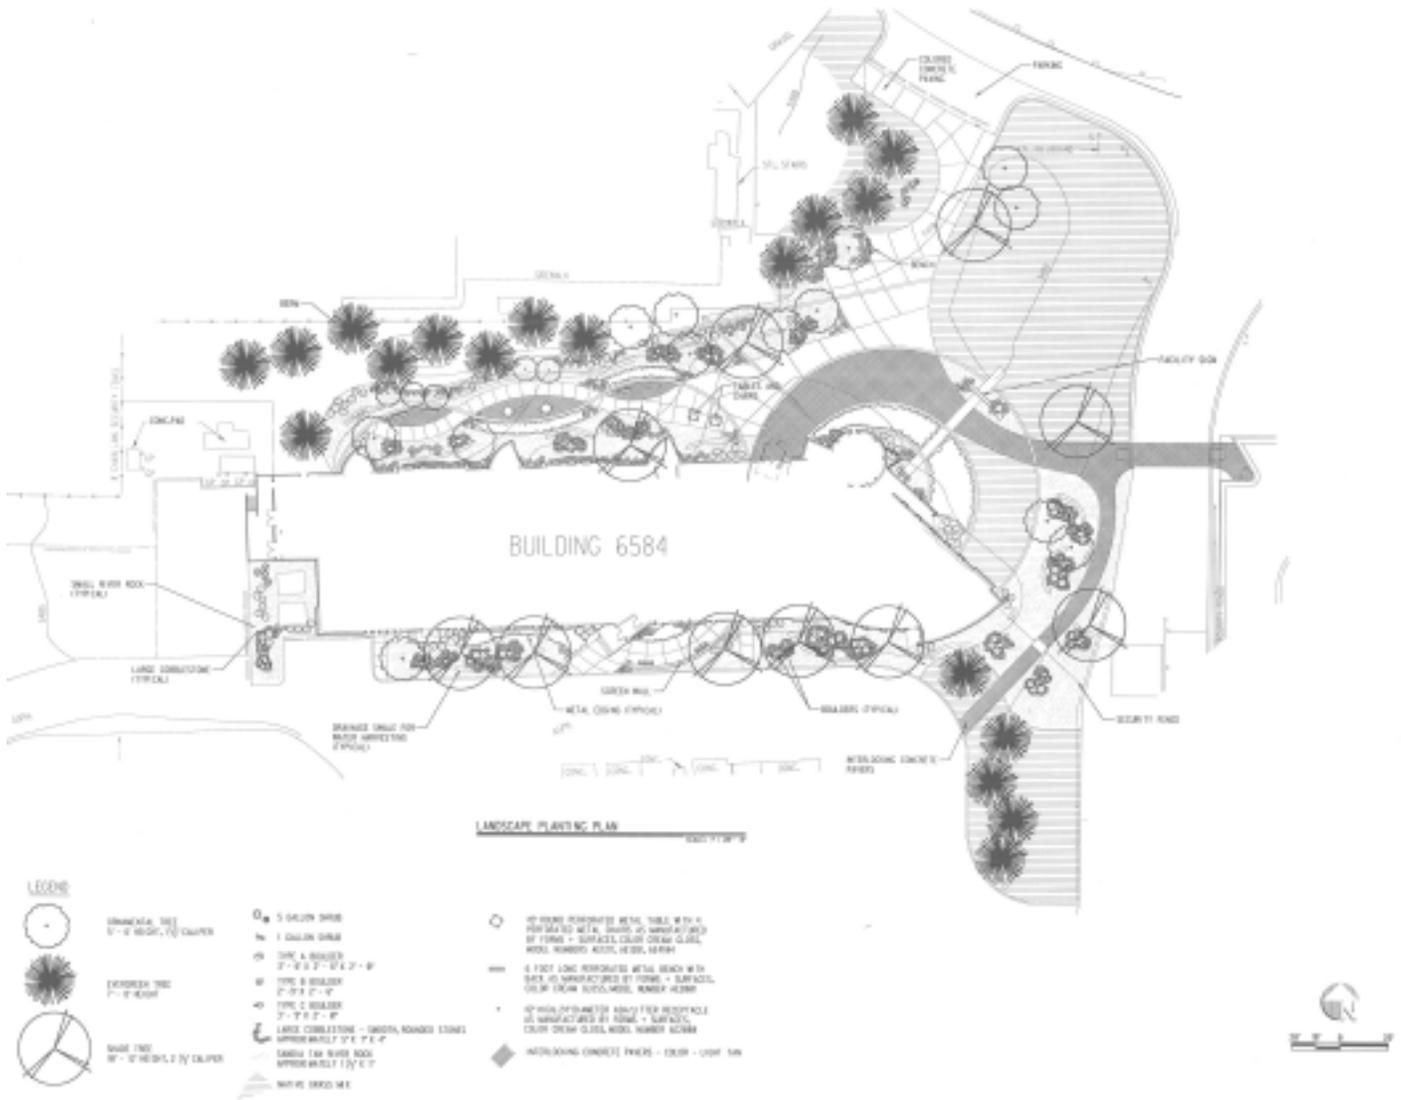


Figure 6. Landscaping plan with native plantings, designed with site contours to harvest rain water.



Figure 7. Completed construction on MVSTC as 11/12/01